
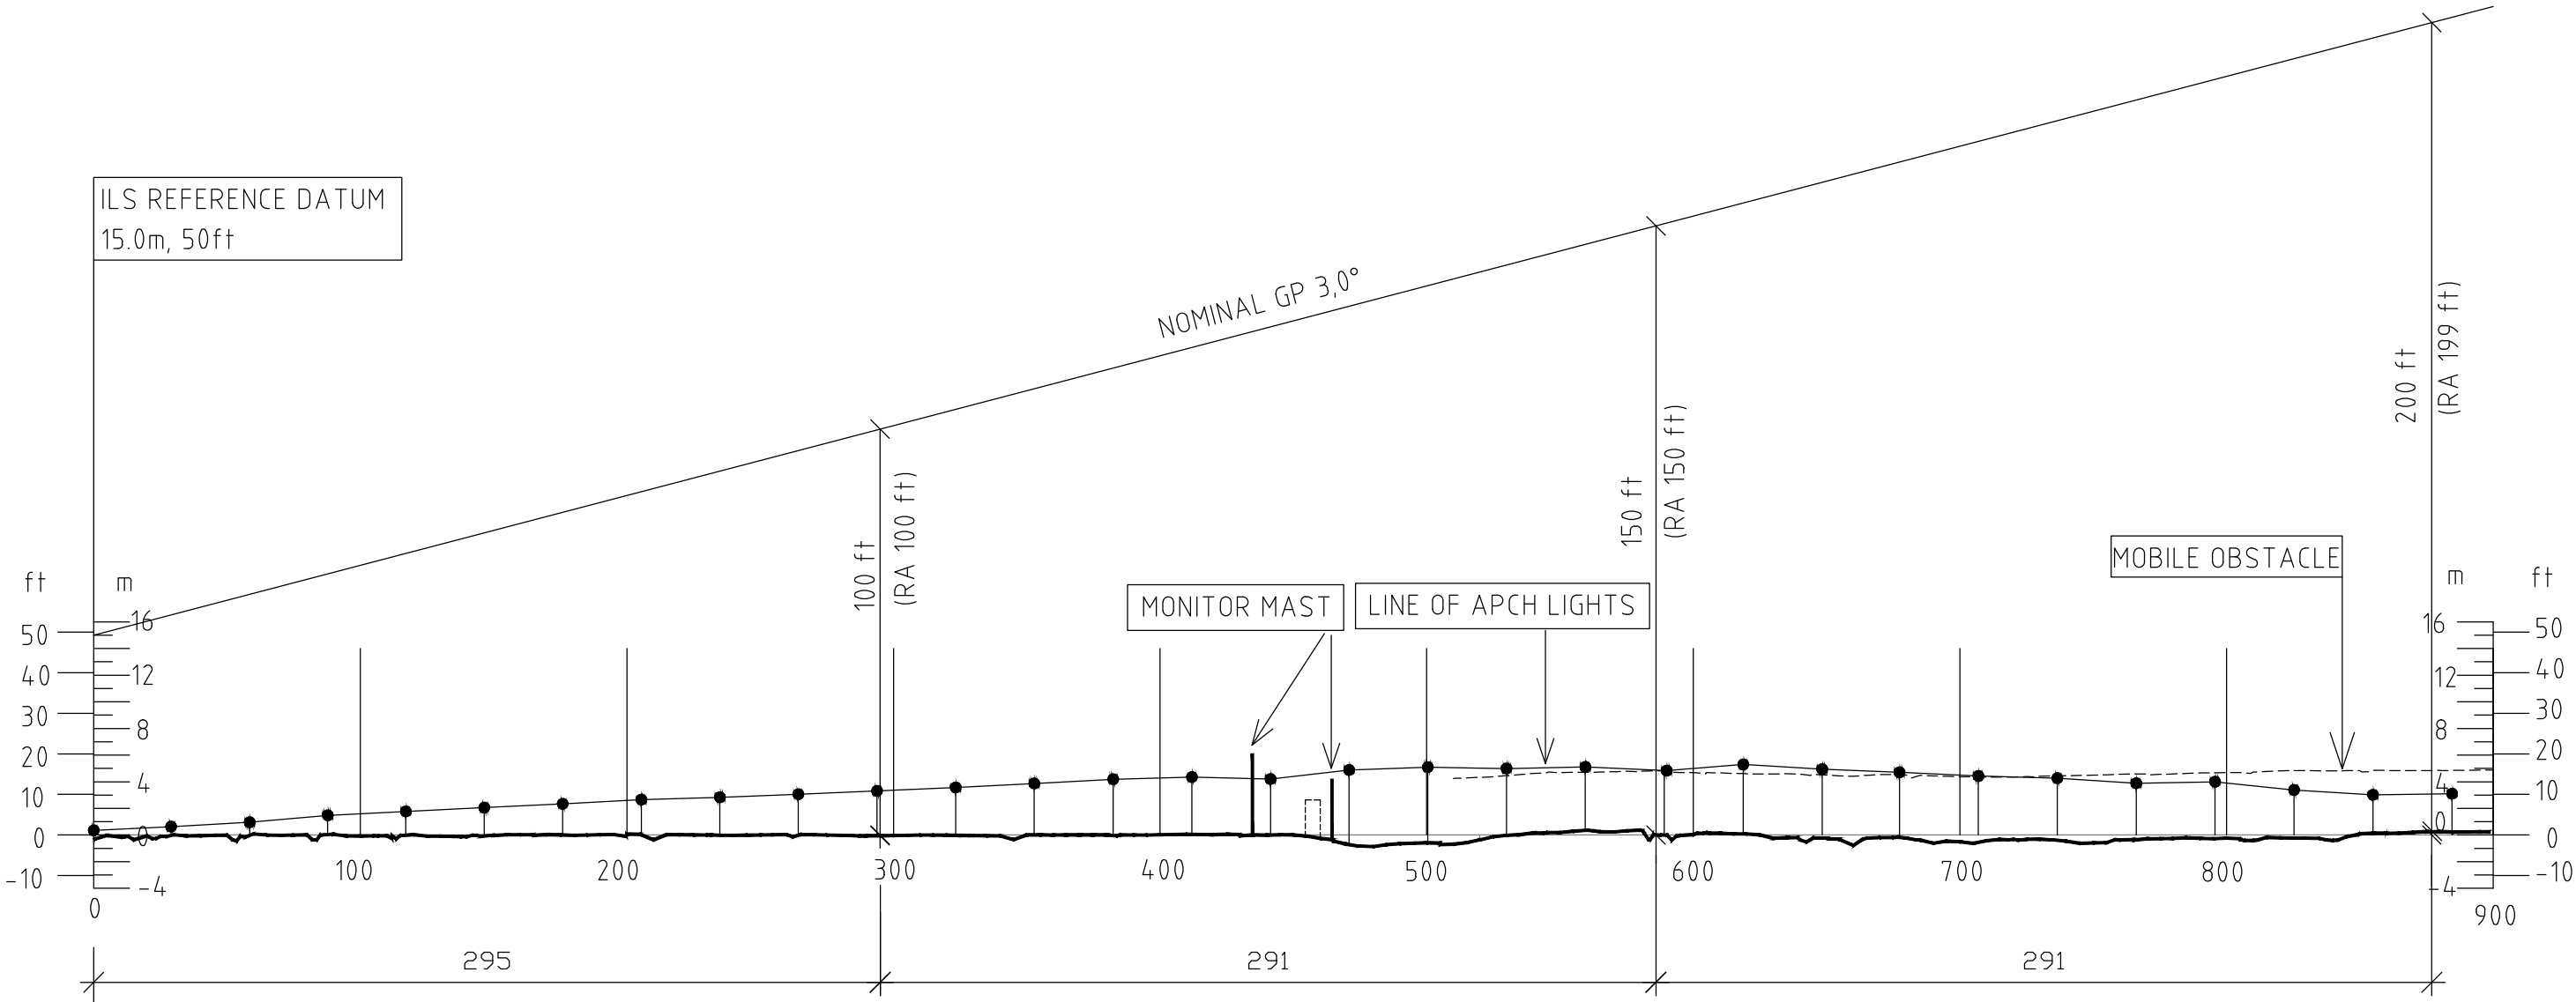


PRECISION APPROACH TERRAIN CHART

OSLO/GARDERMOEN RWY 19R

DIMENSIONS AND HEIGHTS IN METRES UNLESS OTHER INDICATED

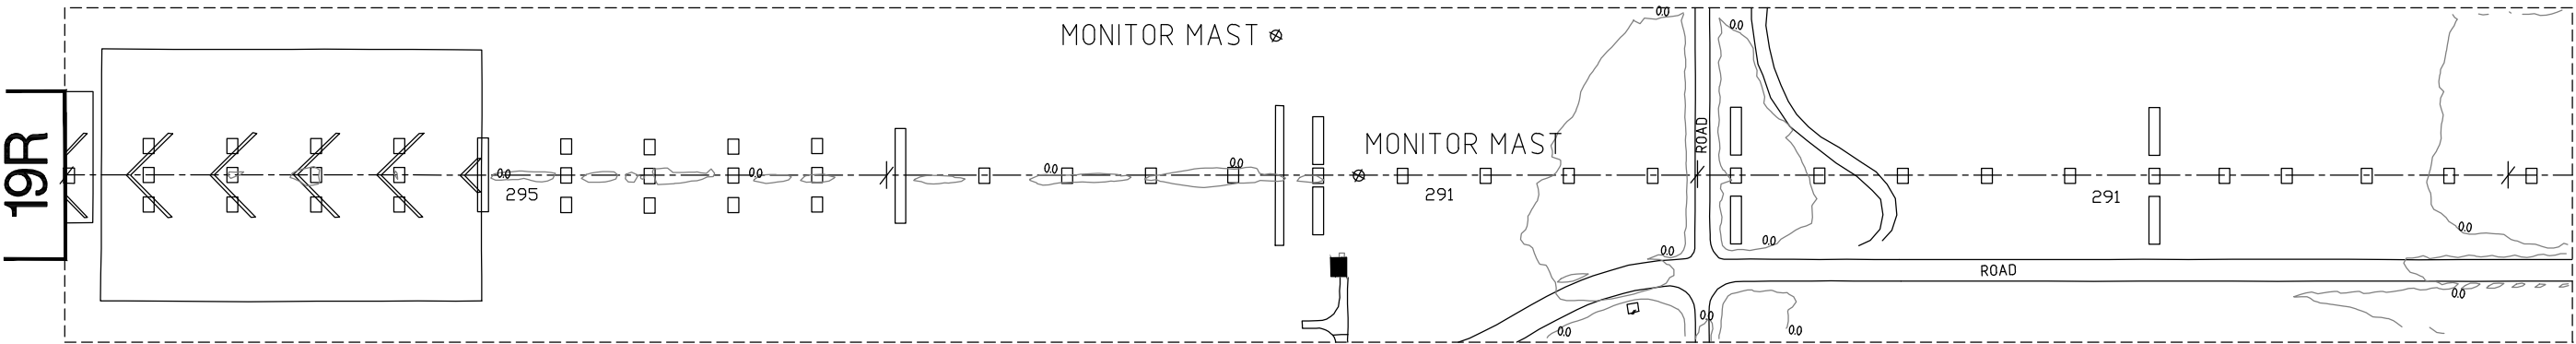

HORIZONTAL SCALE 1:2500
VERTICAL SCALE 1:500
CONTOURS AND HEIGHTS ARE RELATED
TO ELEVATION OF RWY THR 19R

CHANGES: NEW CHART

LEGEND	
APCH LIGHT IN PLAN	
APCH LIGHT IN PROFILE	
CONTOUR	
BUILDING OR LARGE STRUCTURE	
CENTRE LINE PROFILE	
DEVIATION AT LEAST +/-3m FROM CENTRE LINE PROFILE	