
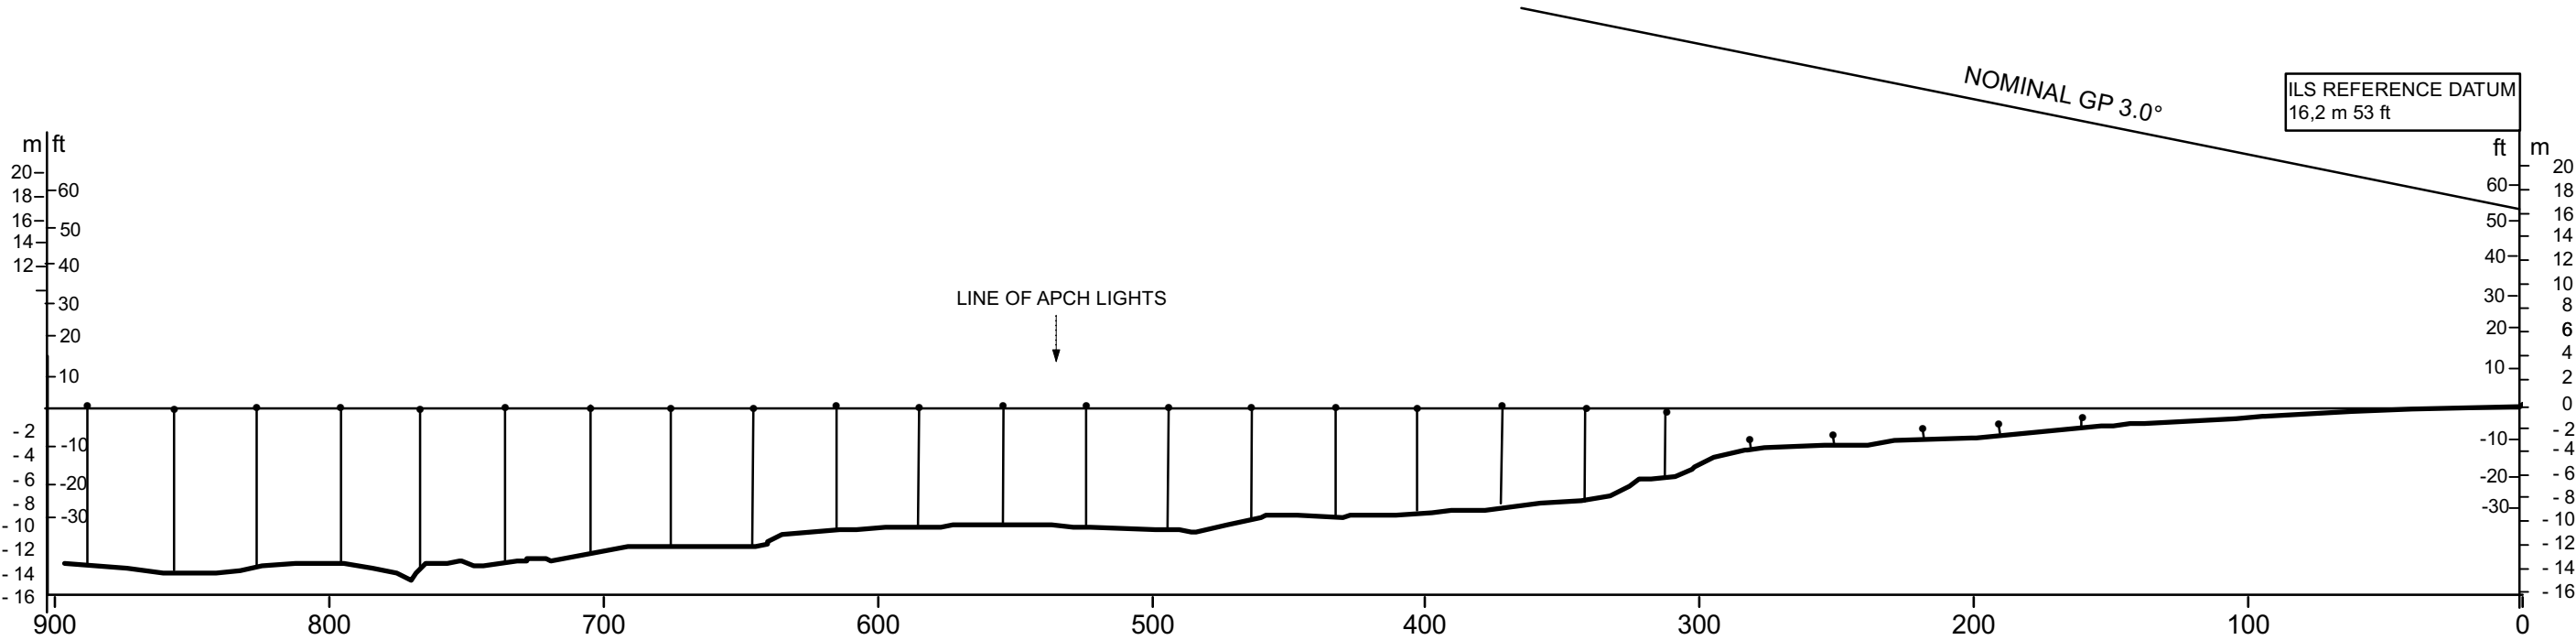


PRECISION APPROACH TERRAIN CHART

TORP RWY 17

DIMENSIONS AND HEIGHTS IN METERS UNLESS OTHER INDICATED

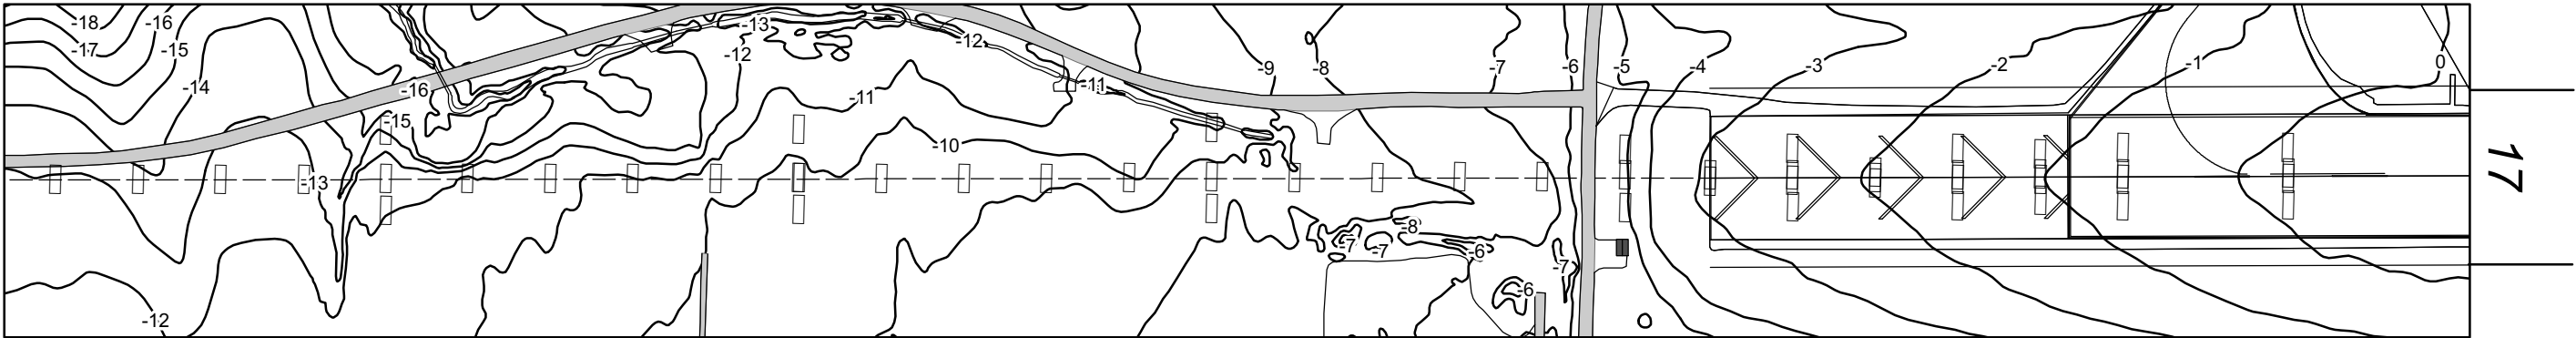

CHANGES: RWY ID

LEGEND

APCH LIGHTS IN PLAN

APCH LIGHTS IN PROFILE

-2-

CONTOUR

BUILDING OR LARGE STRUCTURE

CENTRE LINE PROFILE

- -

DEVIATION AT LEAST +/- 3m FROM CENTERLINE PROFILE

HORIZONTAL SCALE 1: 2500
VERTICAL SCALE 1: 500
CONTOURS AND HEIGHTS ARE RELATED
TO ELEVATION OF RWY THR 17