


AIRCRAFT PARKING/
DOCKING CHART

APRON ELEV 248

BARDUFOSS, BARDUFOSS
NORWAY

NOTES - REMARKS	COM
Runway strength, REF AD 2.12 Apron surface and strength, REF AD 2.8 Taxiway width, surface and strength, REF AD 2.8 Declared distances, REF AD 2.13	ATIS 129.725 MHZ

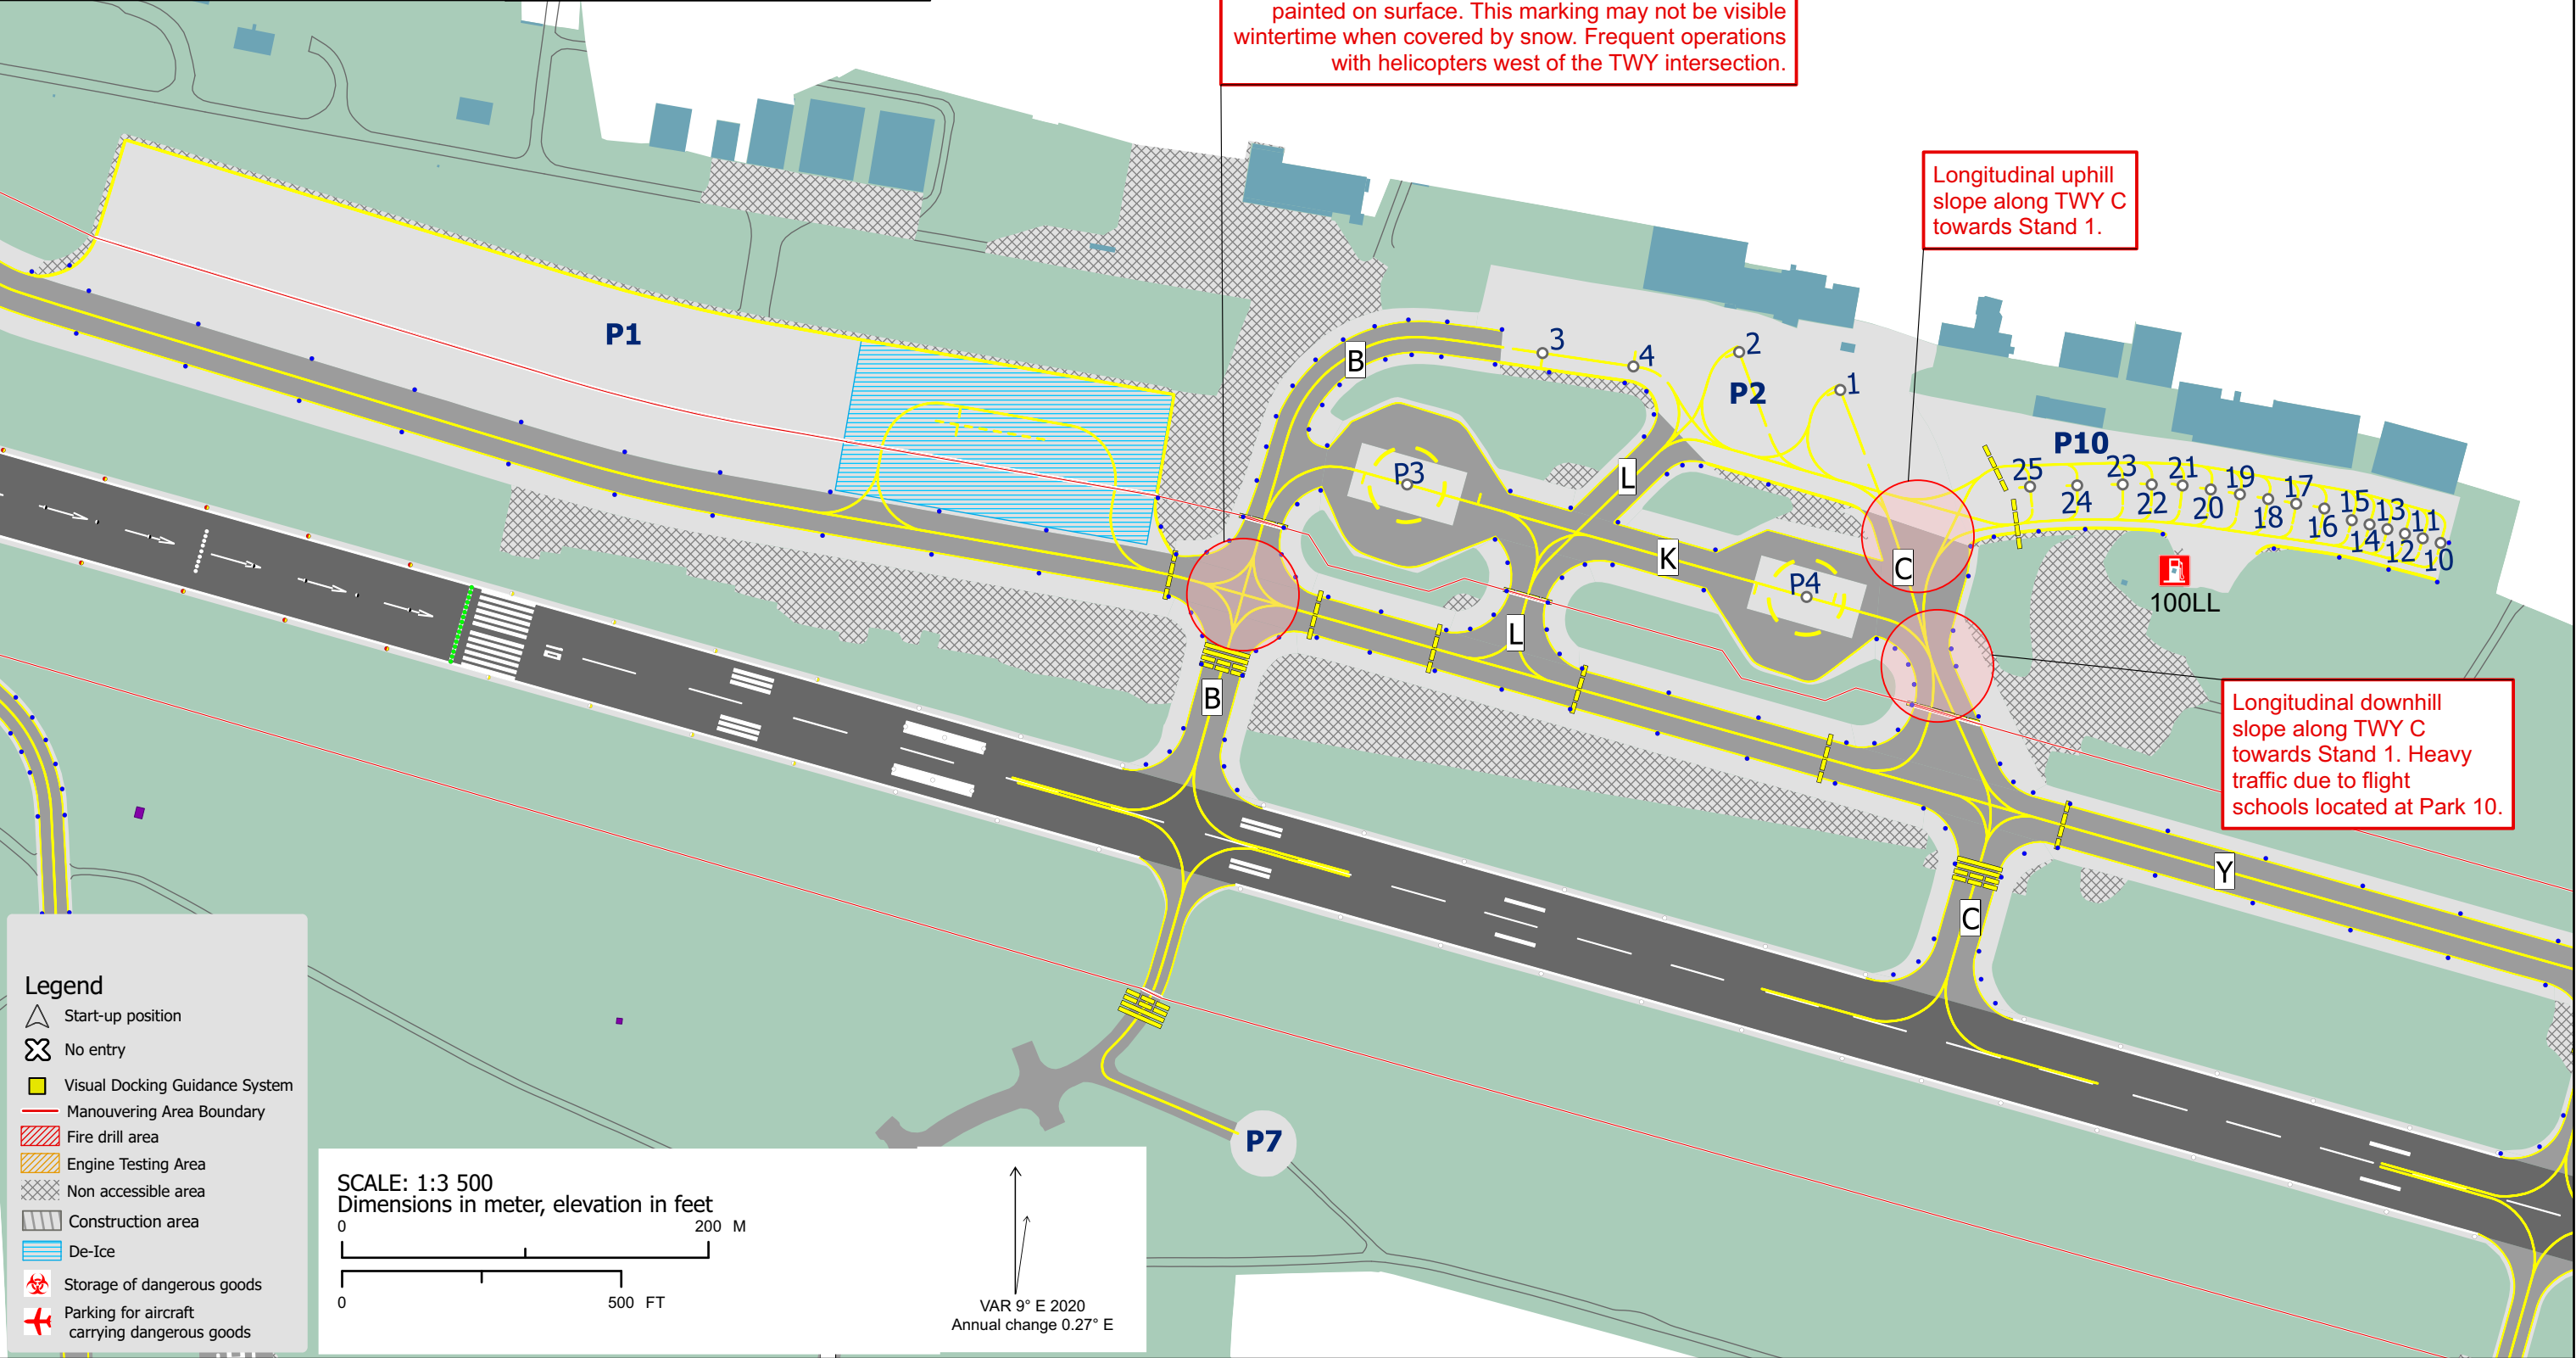

CHANGES: NEW CHART.