



PRECISION APPROACH TERRAIN CHART

OSLO/ GARDERMOEN RWY 19L

DIMENSIONS AND HEIGHTS IN METERS UNLESS OTHER INDICATED

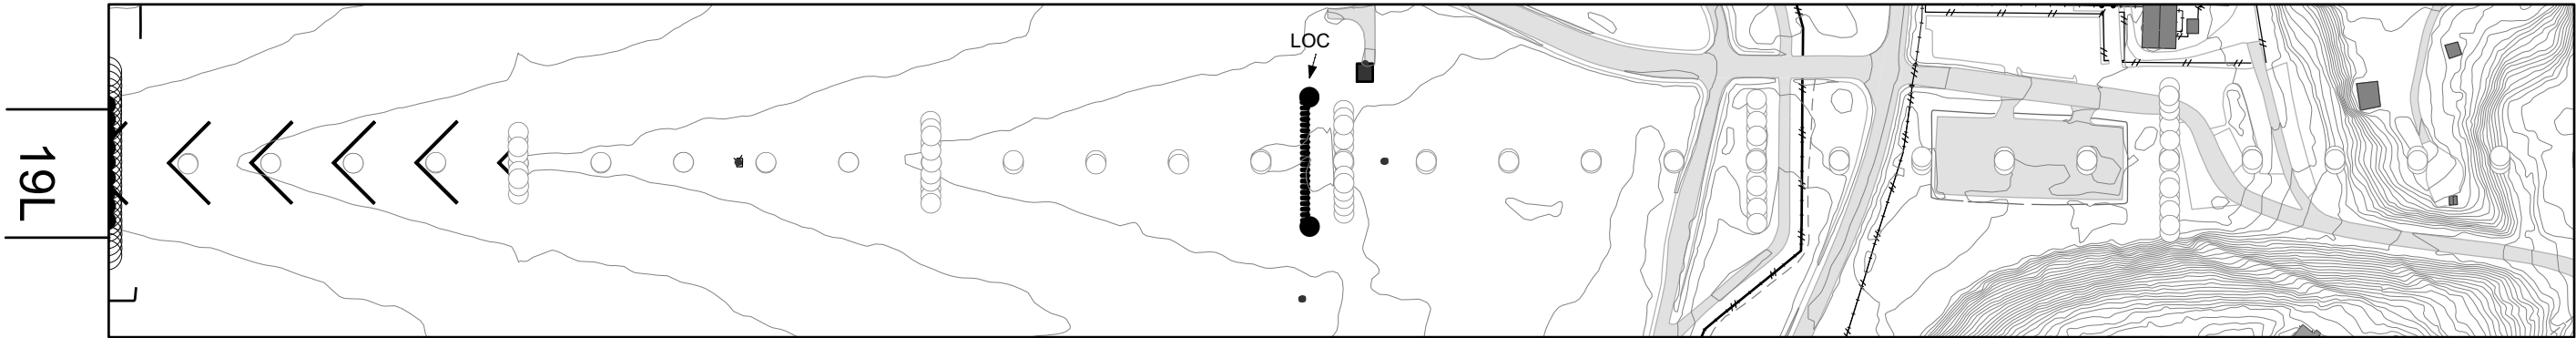

ILS REFERENCE DATUM
15.2 m 50 ft

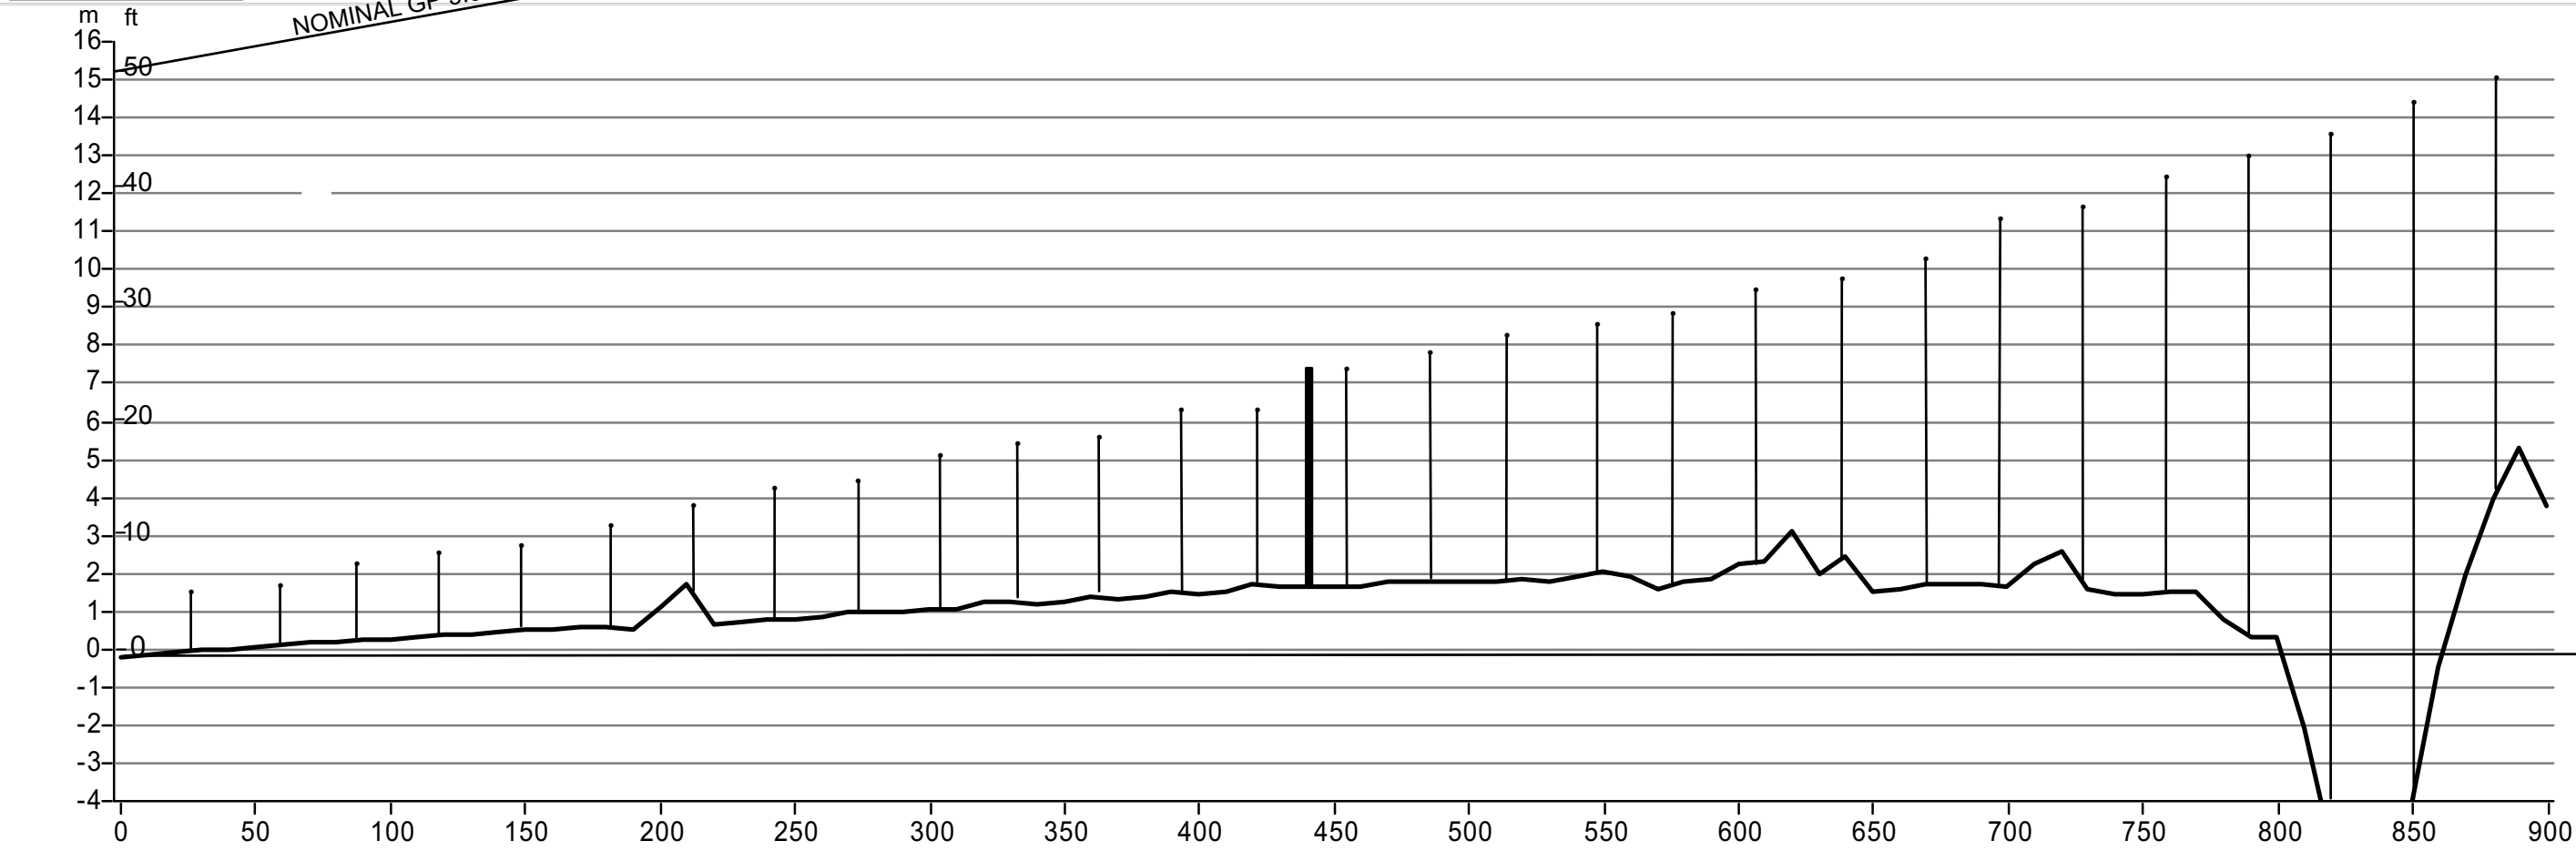

LEGEND

○

APCH LIGHTS IN PLAN

●

APCH LIGHTS IN PROFILE

—2—

CONTOUR

■

BUILDING OR LARGE STRUCTURE

—

CENTRE LINE PROFILE

- - -

DEVIATION AT LEAST +/- 3m FROM CENTERLINE PROFILE

HORIZONTAL SCALE 1: 2500
VERTICAL SCALE 1: 500
CONTOURS AND HEIGHTS ARE RELATED
TO ELEVATION OF RWY THR 19L

CHANGES: NEW CHART