


VAC - VISUAL APPROACH CHART

PLAN VIEW SCALE:1:200 000

ATIS: 135.905	AERODROME ELEVATION: 26 FT	ELEV, ALT AND HGT IN FT	BRØNNØYSUND BRØNNØY NORWAY
APP: 127.905	OBSTACLES LESS THAN 100 FT GND ARE NORMALLY NOT SHOWN		
AFIS: 119.605	MAGNETIC VARIATION: 5° E (2020)		
VDF: 119.605	TRANSITION ALTITUDE: 7000	ONLY MAJOR POWER LINES SHOWN	

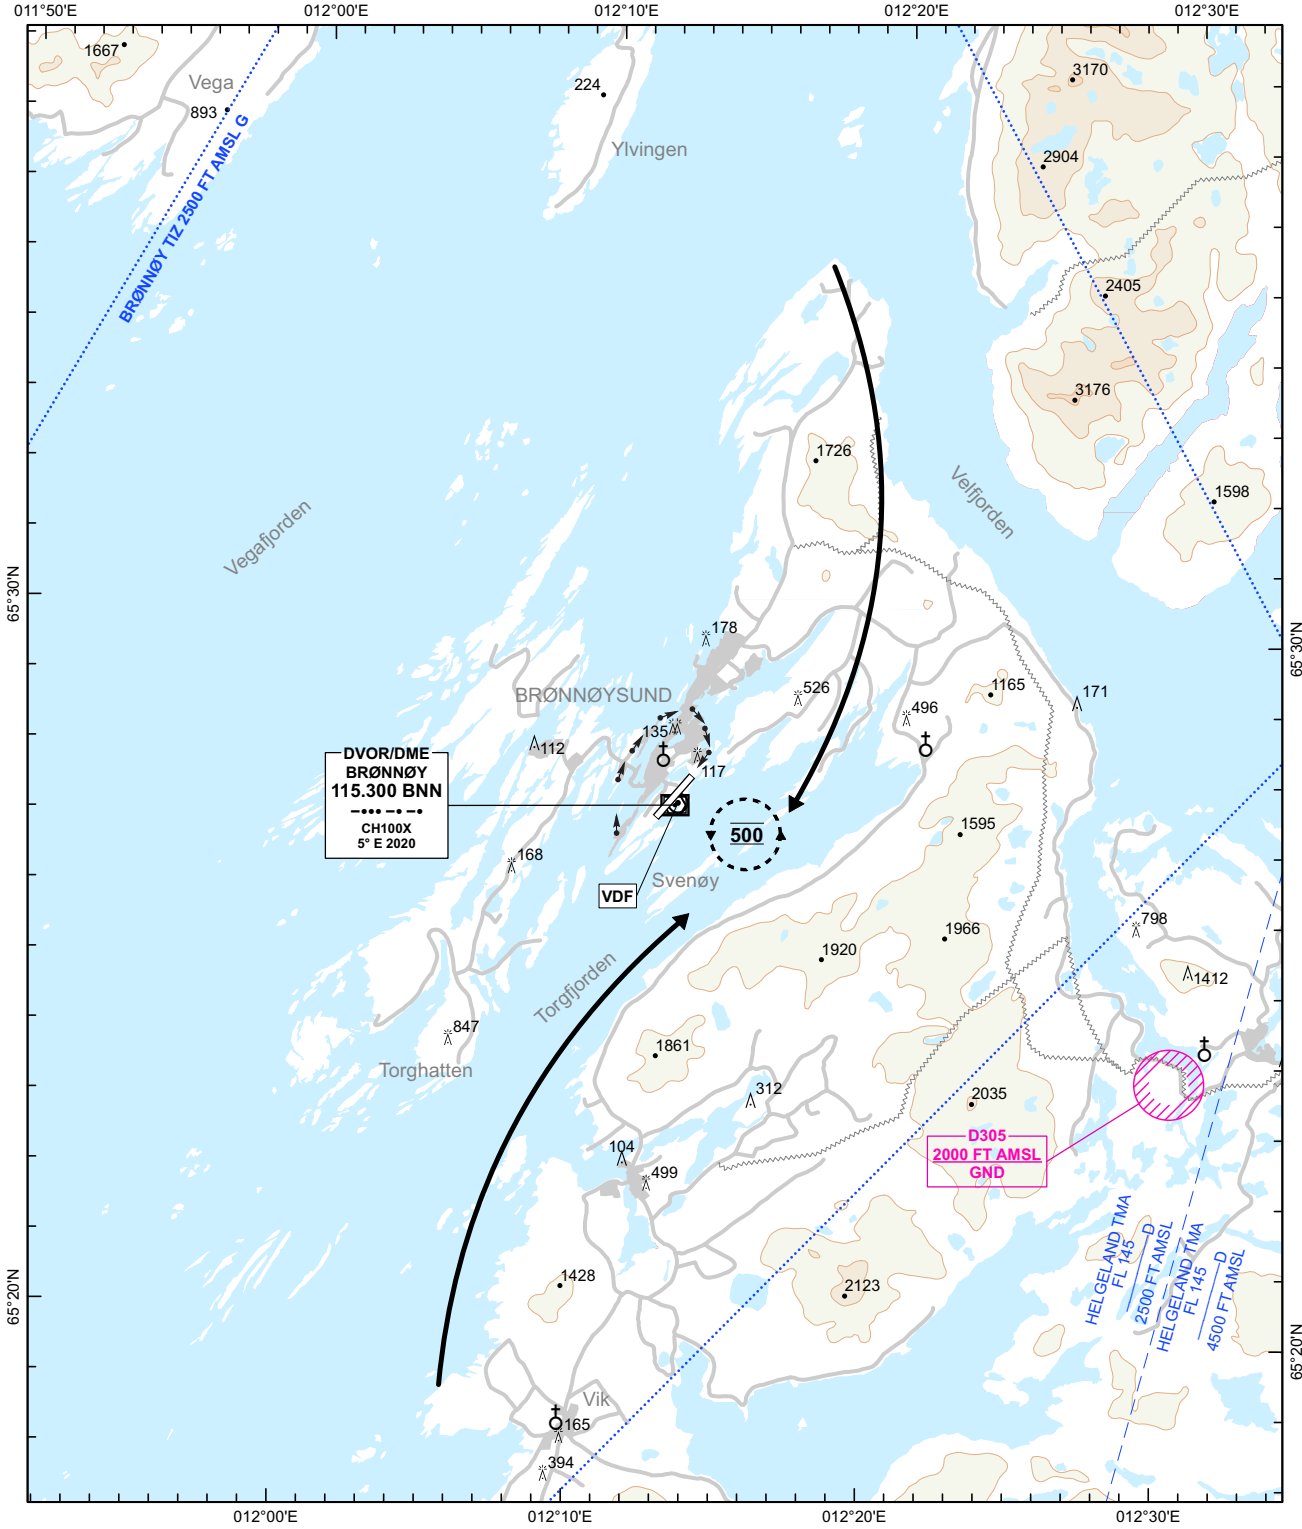


VFR RCF PROC

1. SQUAWK 7600.
2. PROCEED VIA ROUTES SHOWN TO THE NORTHERN END OF SVENØY AND HOLD AT 500 FT.
3. FLASH LDG LIGHTS AND WATCH TWR FOR VISUAL SIGNALS.

PLASI RWY 03: LEFT, 3.0° MEHT 31.
PLASI RWY 21: LEFT, 3.0° MEHT 31.

SEVEN CIRCLING LGTS BASED ON 110 KIAS / 25° BANK. OVERFLY LGTS ON DOWNWIND, KEEP LGTS ON BASE AND FINAL TURN SLIGHTLY INSIDE OF TURN.

NOTE:
INFORMATION PERTAINING TO VFR FLIGHT INCLUDED.

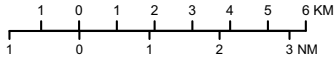

ATS AIRSPACE CLASSIFICATION: REF ENR 1.4
LEGENDS: REF GEN 2.3

CHANGES: FREQ.