

AIRCRAFT PARKING/
DOCKING CHART

APRON ELEV 205

KRISTIANSUND, KVERNBERGET
NORWAY


NOTES - REMARKS

- ALL TFC CONTACT GND/TWR BEFORE START-UP AND PUSH BACK.
- HELI STAND 10, 11, 12, 13, 14: D-VALUE 21.
- COMBINED ACFT/HELI STAND 15: D-VALUE 21, MAX SPAN 18 M.

Runway strength, REF AD 2.12
Apron surface and strength, REF AD 2.8
Taxiway width, surface and strength, REF AD 2.8
Declared distances, REF AD 2.13

COM

ATIS 135.080 MHZ
TWR 118.305 MHZ

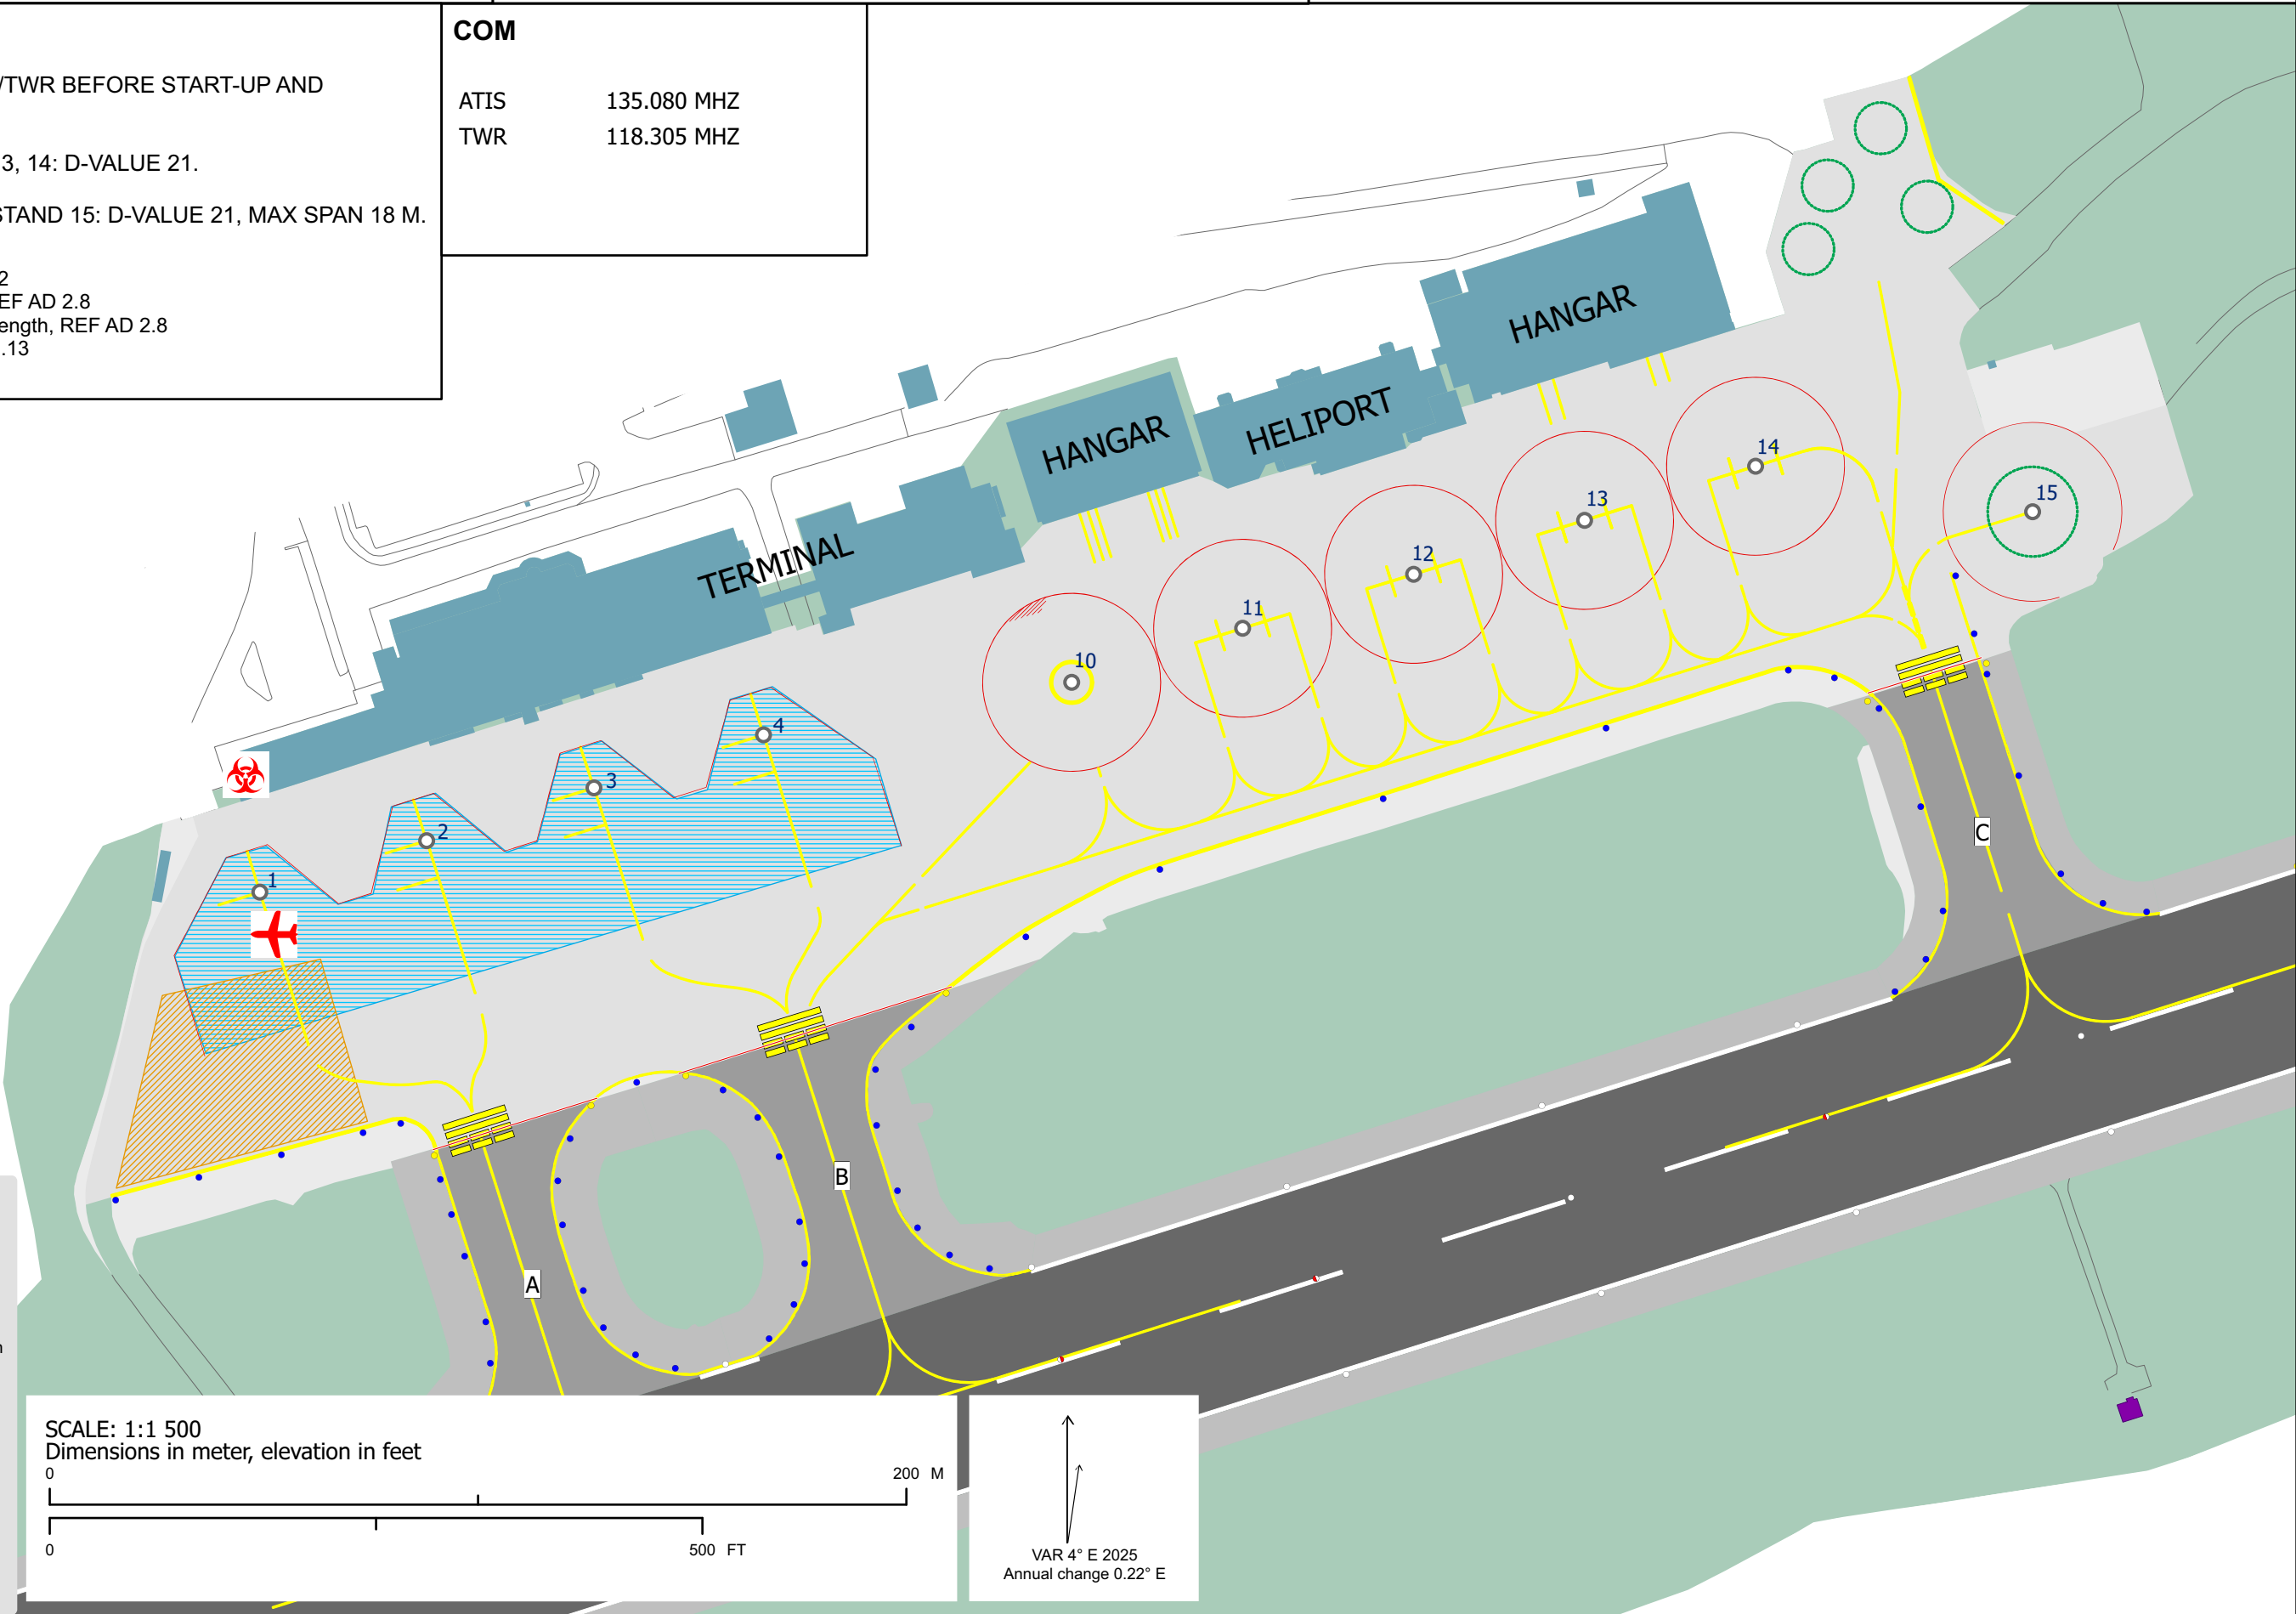

CHANGES: APRON MARKINGS, MAGVAR, EDITORIALS.