


PLAN VIEW SCALE:1:300 000

TRANSITION ALTITUDE: 7000

NORWAY

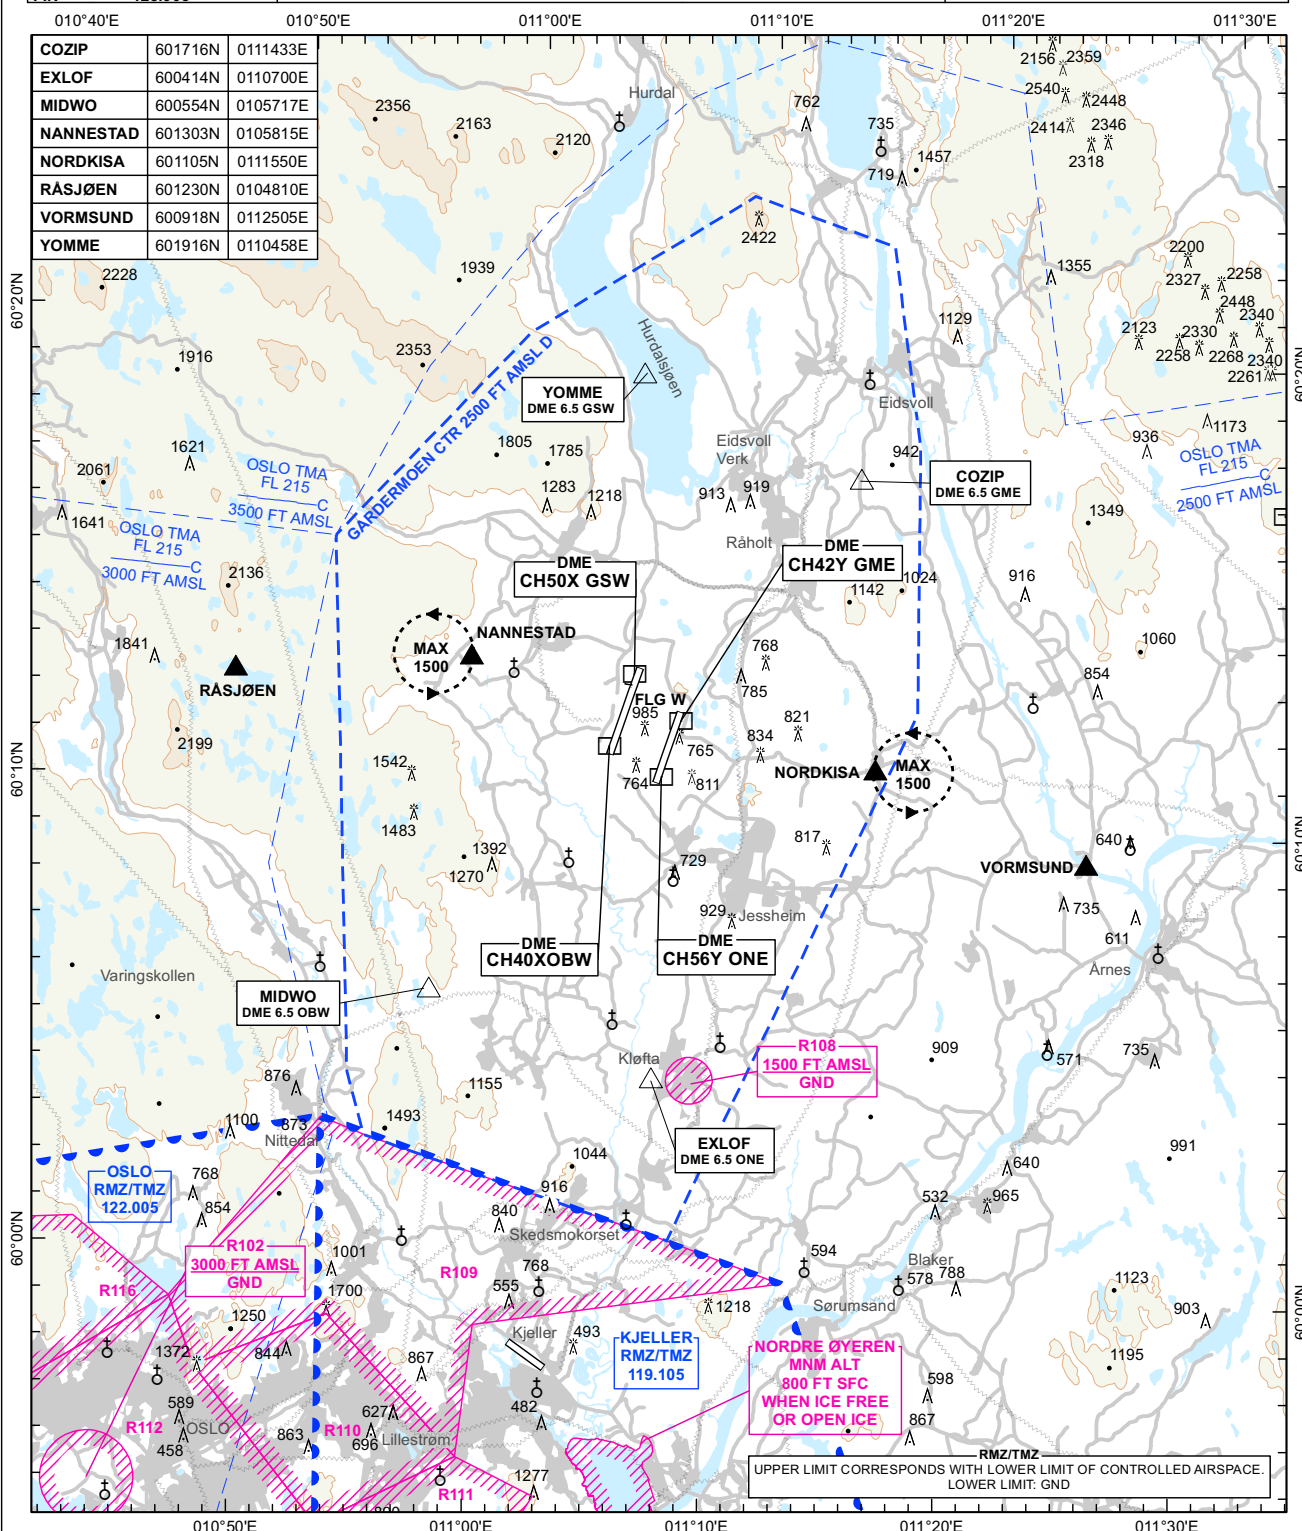

PAPI
PAPI RWY 01L 3°, MEHT 71 FT.
PAPI RWY 01R 3°, MEHT 69 FT.
PAPI RWY 19L 3°, MEHT 72 FT.
PAPI RWY 19R 3°, MEHT 71 FT.