


AIRCRAFT PARKING/
DOCKING CHART

APRON ELEV 14

ALTA, ALTA
NORWAY

COM		NOTES - REMARKS
ATIS	118.180 MHZ	
TWR	120.405 MHZ	Runway strength, REF AD 2.12 Apron surface and strength, REF AD 2.8 Taxiway width, surface and strength, REF AD 2.8 Declared distances, REF AD 2.13

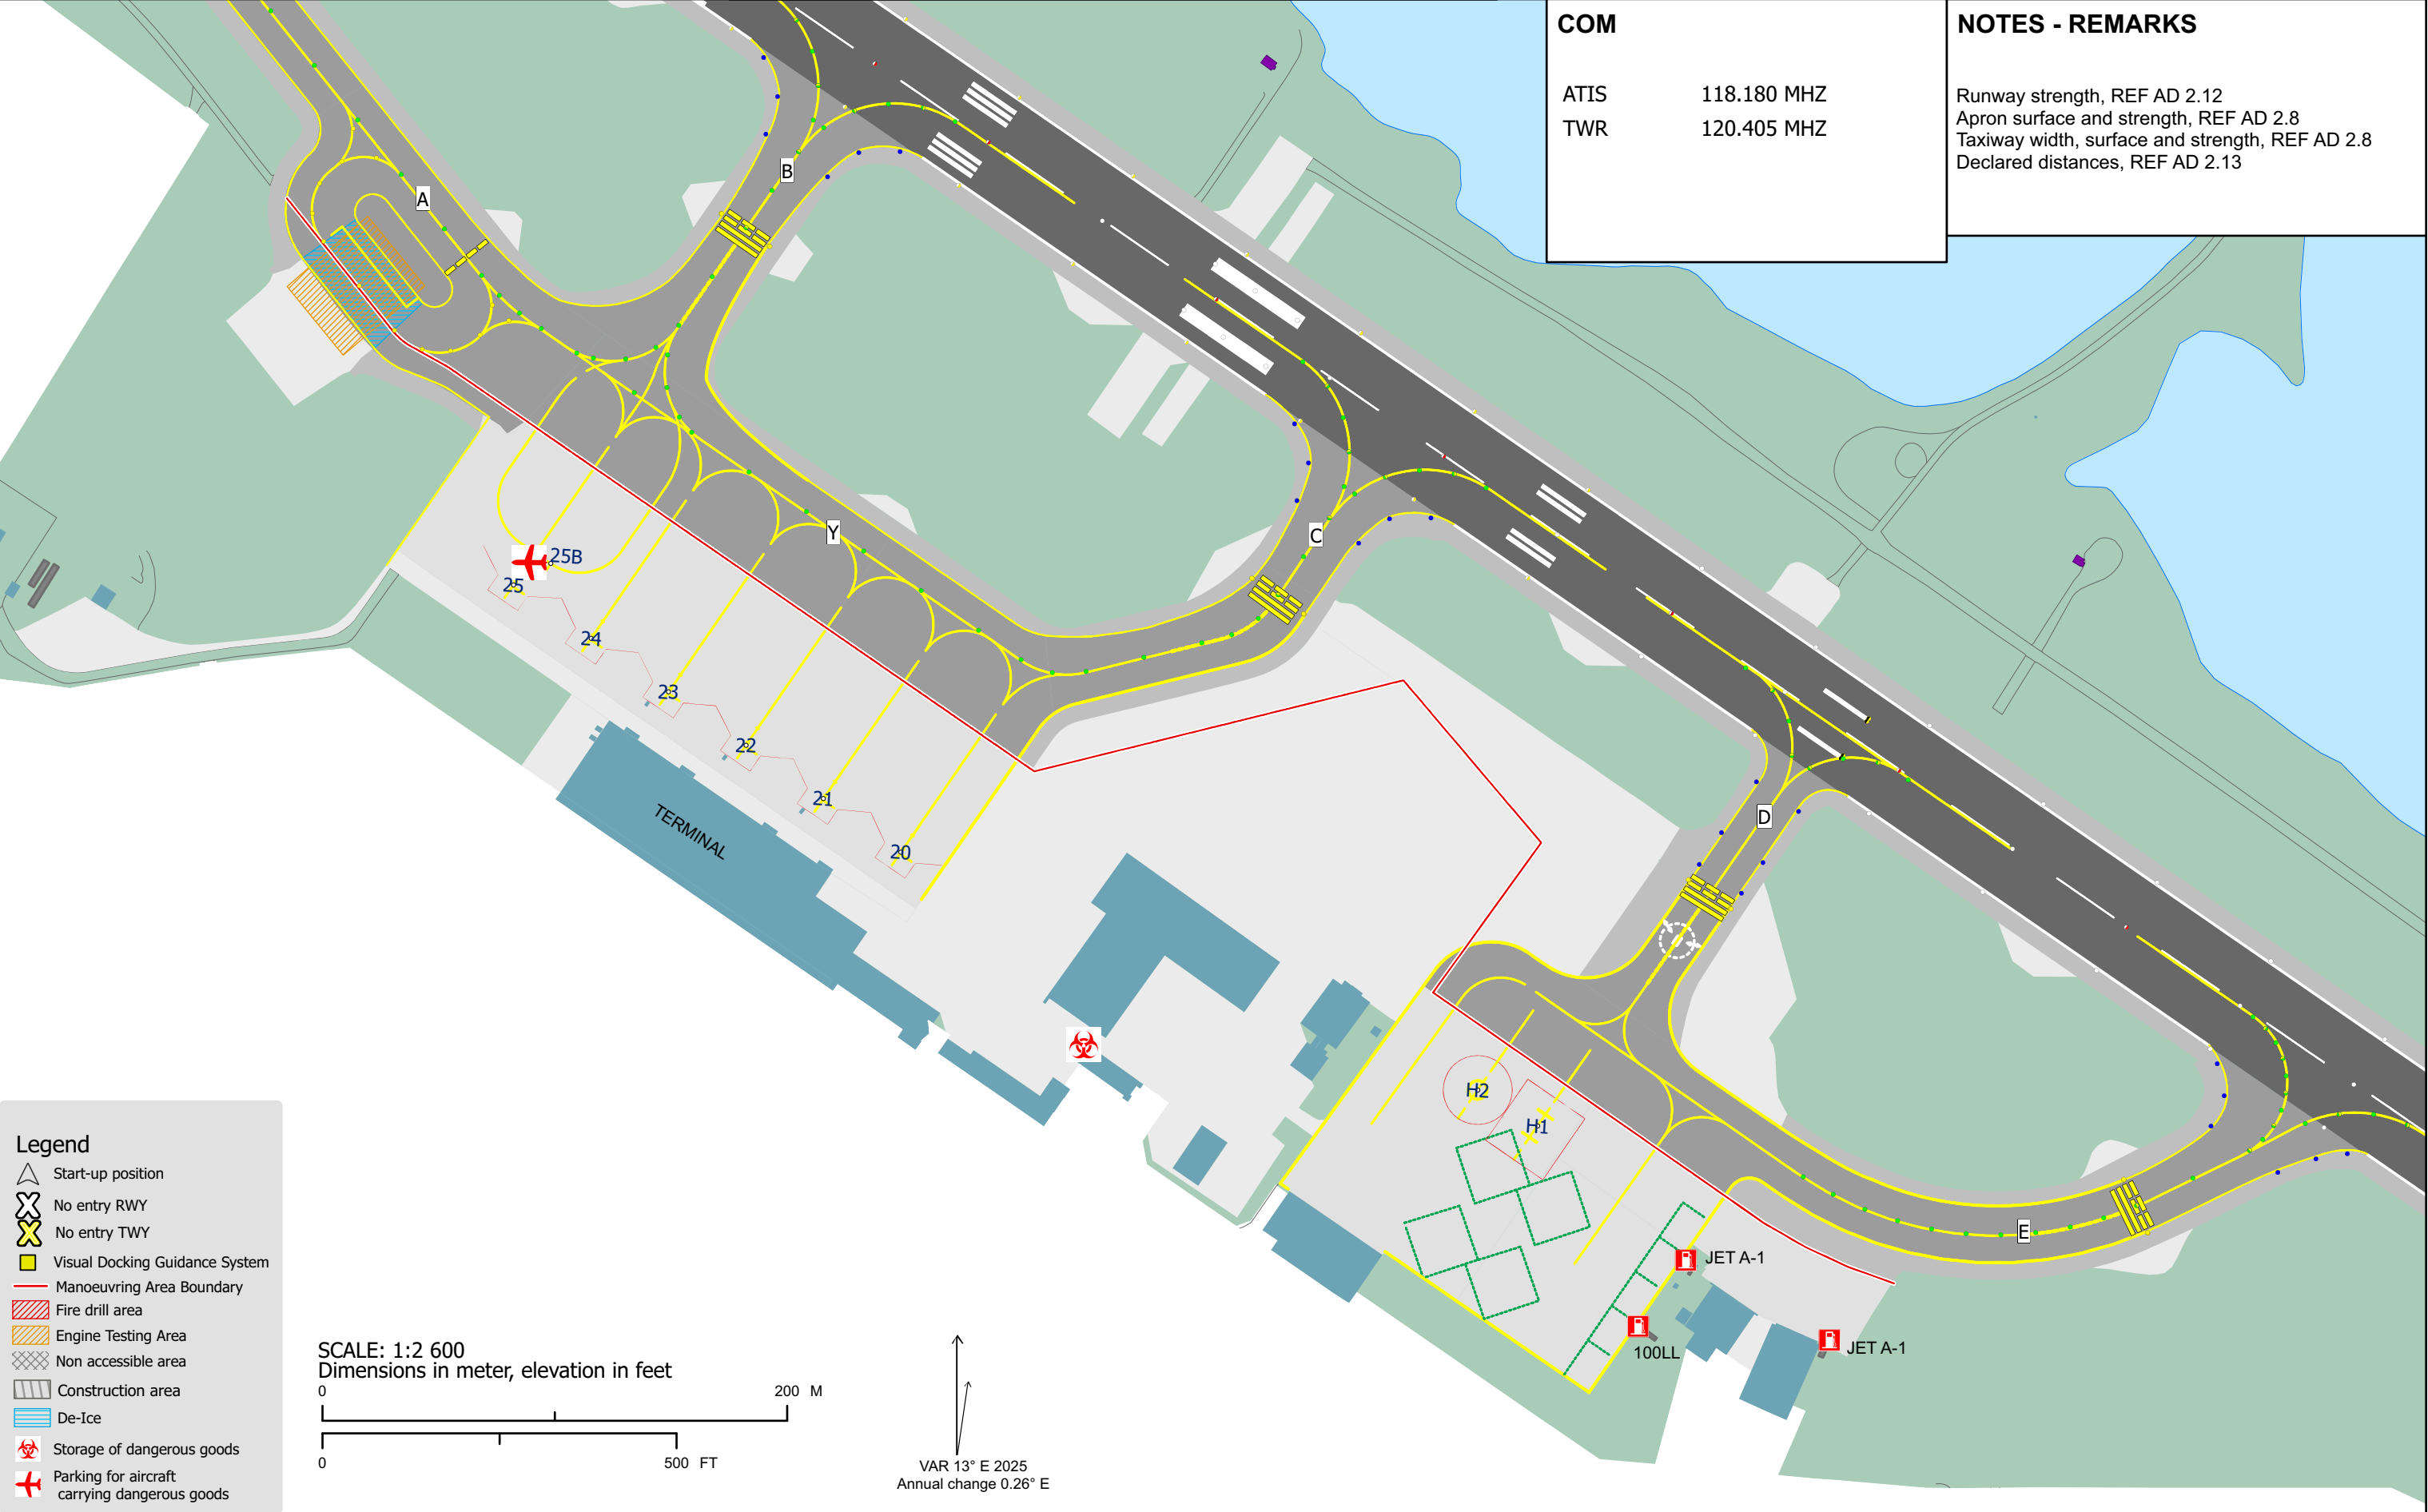

CHANGES: MAG VAR.

Legend

Start-up position

No entry RWY

No entry TWY

Visual Docking Guidance System

Manoeuvring Area Boundary

Fire drill area

Engine Testing Area

Non accessible area

Construction area

De-Ice

Storage of dangerous goods

Parking for aircraft carrying dangerous goods